





GROUND FLOOR
EXISTING FLOOR PLAN



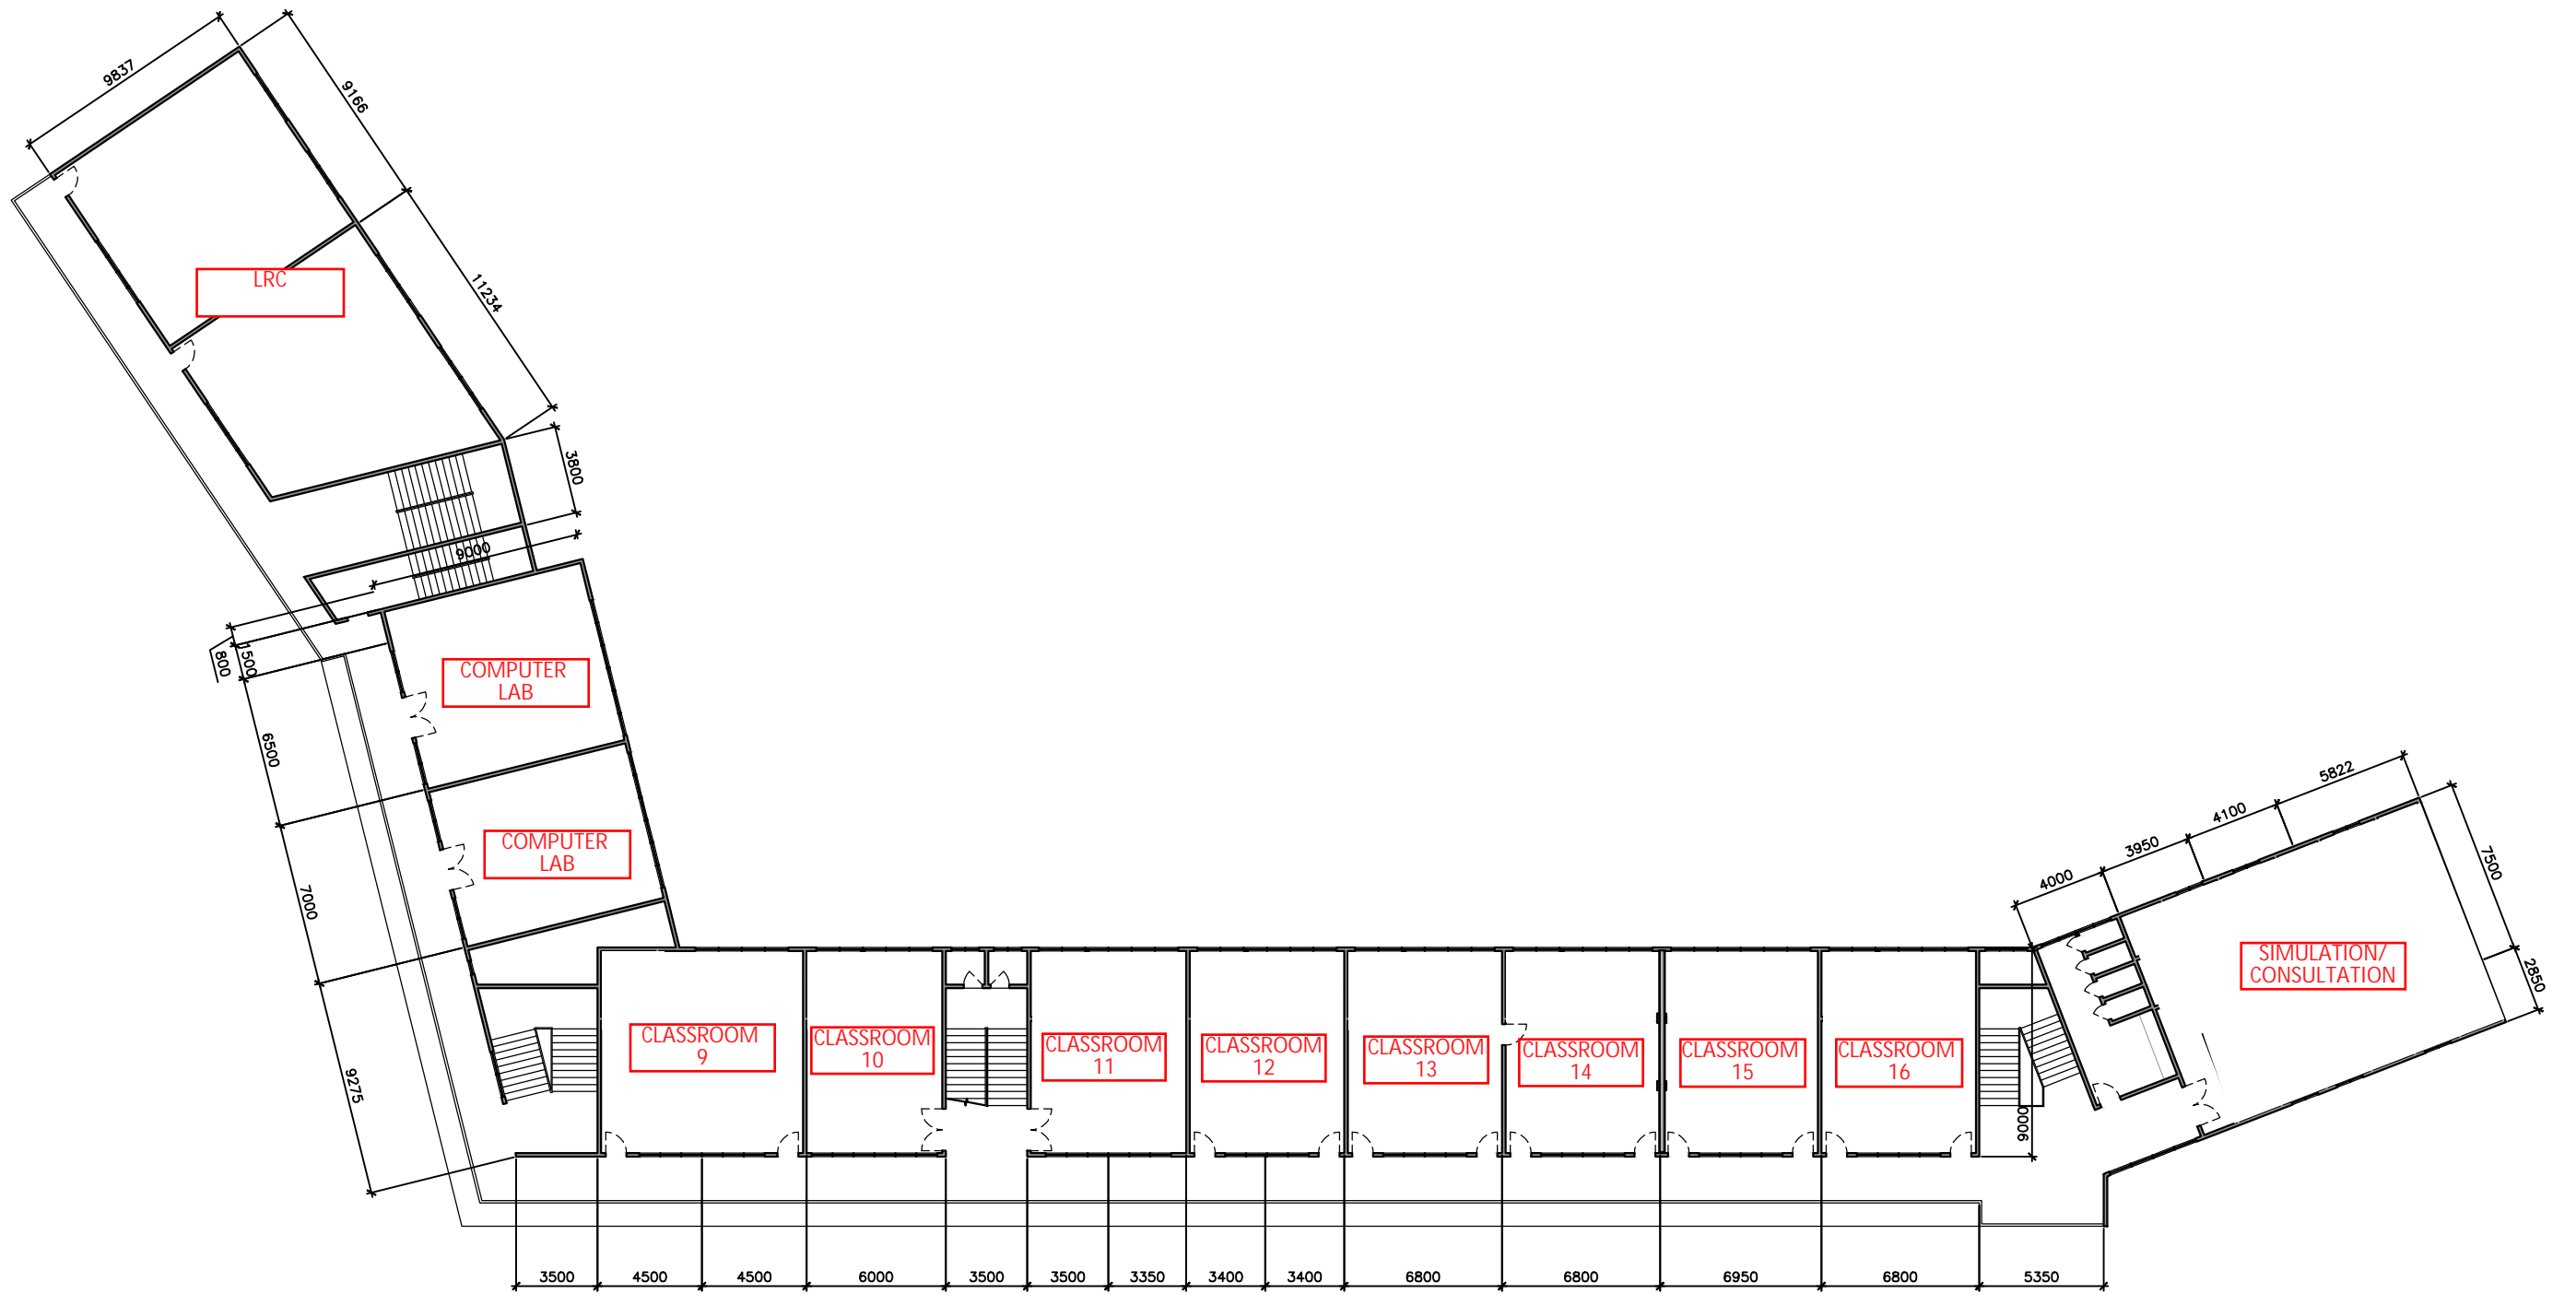



SECOND FLOOR
EXISTING FLOOR PLAN

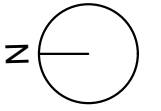

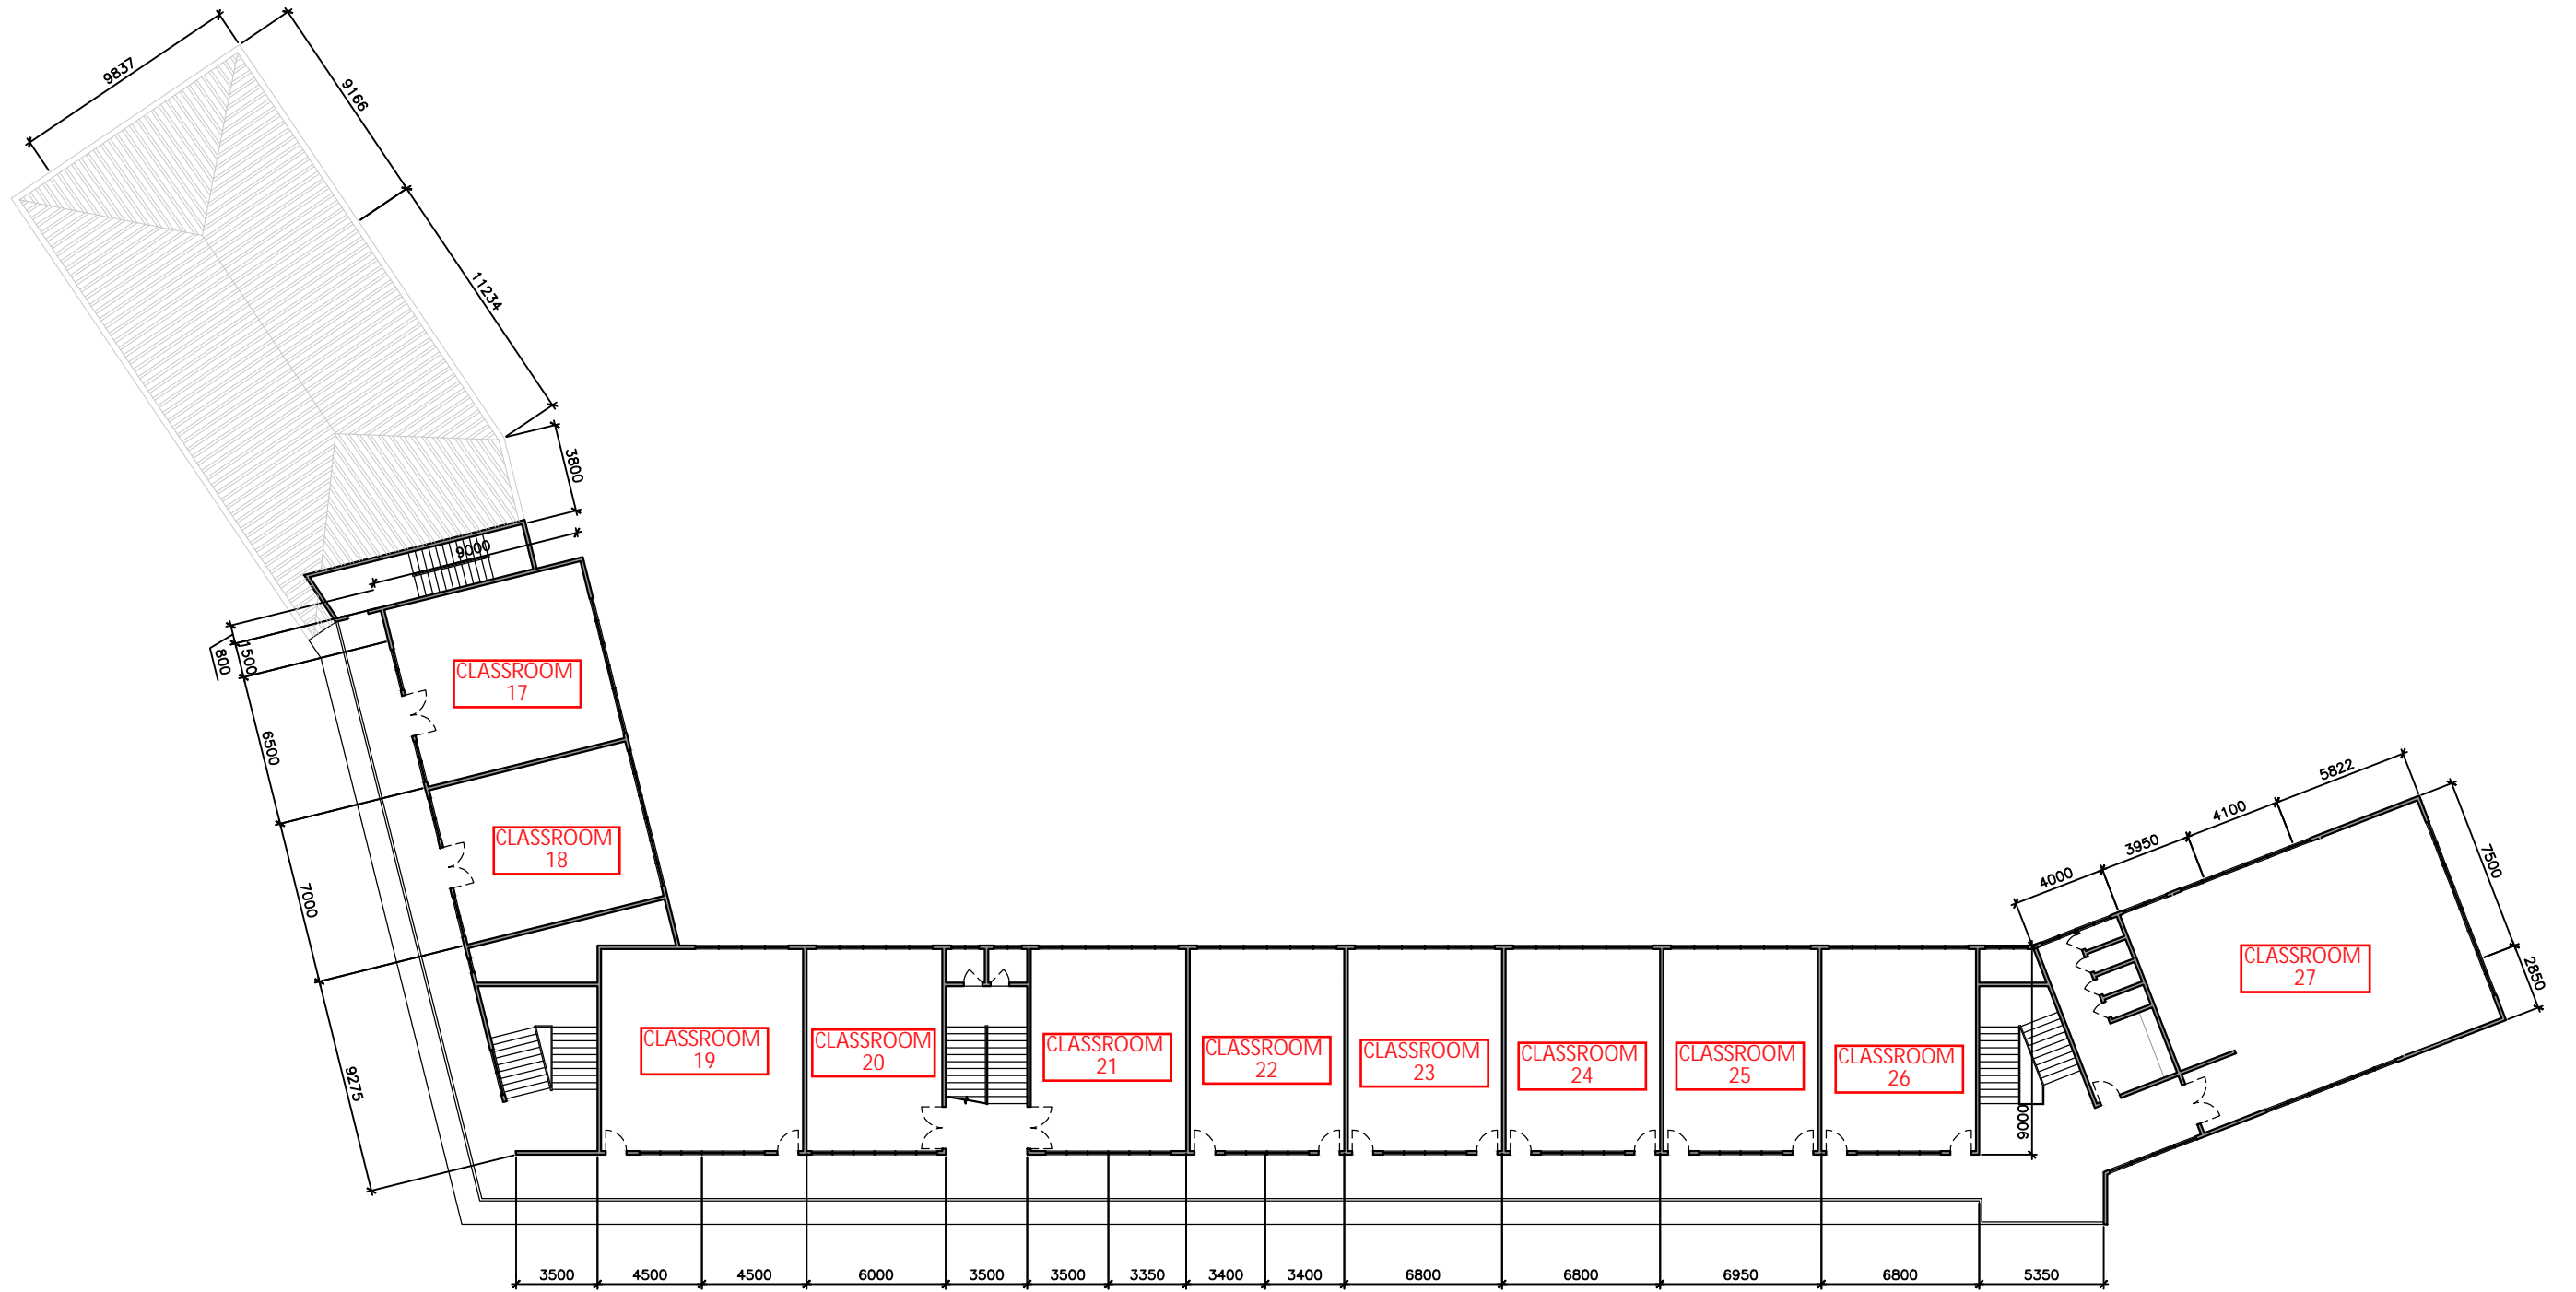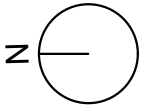

THIRD FLOOR
EXISTING FLOOR PLAN



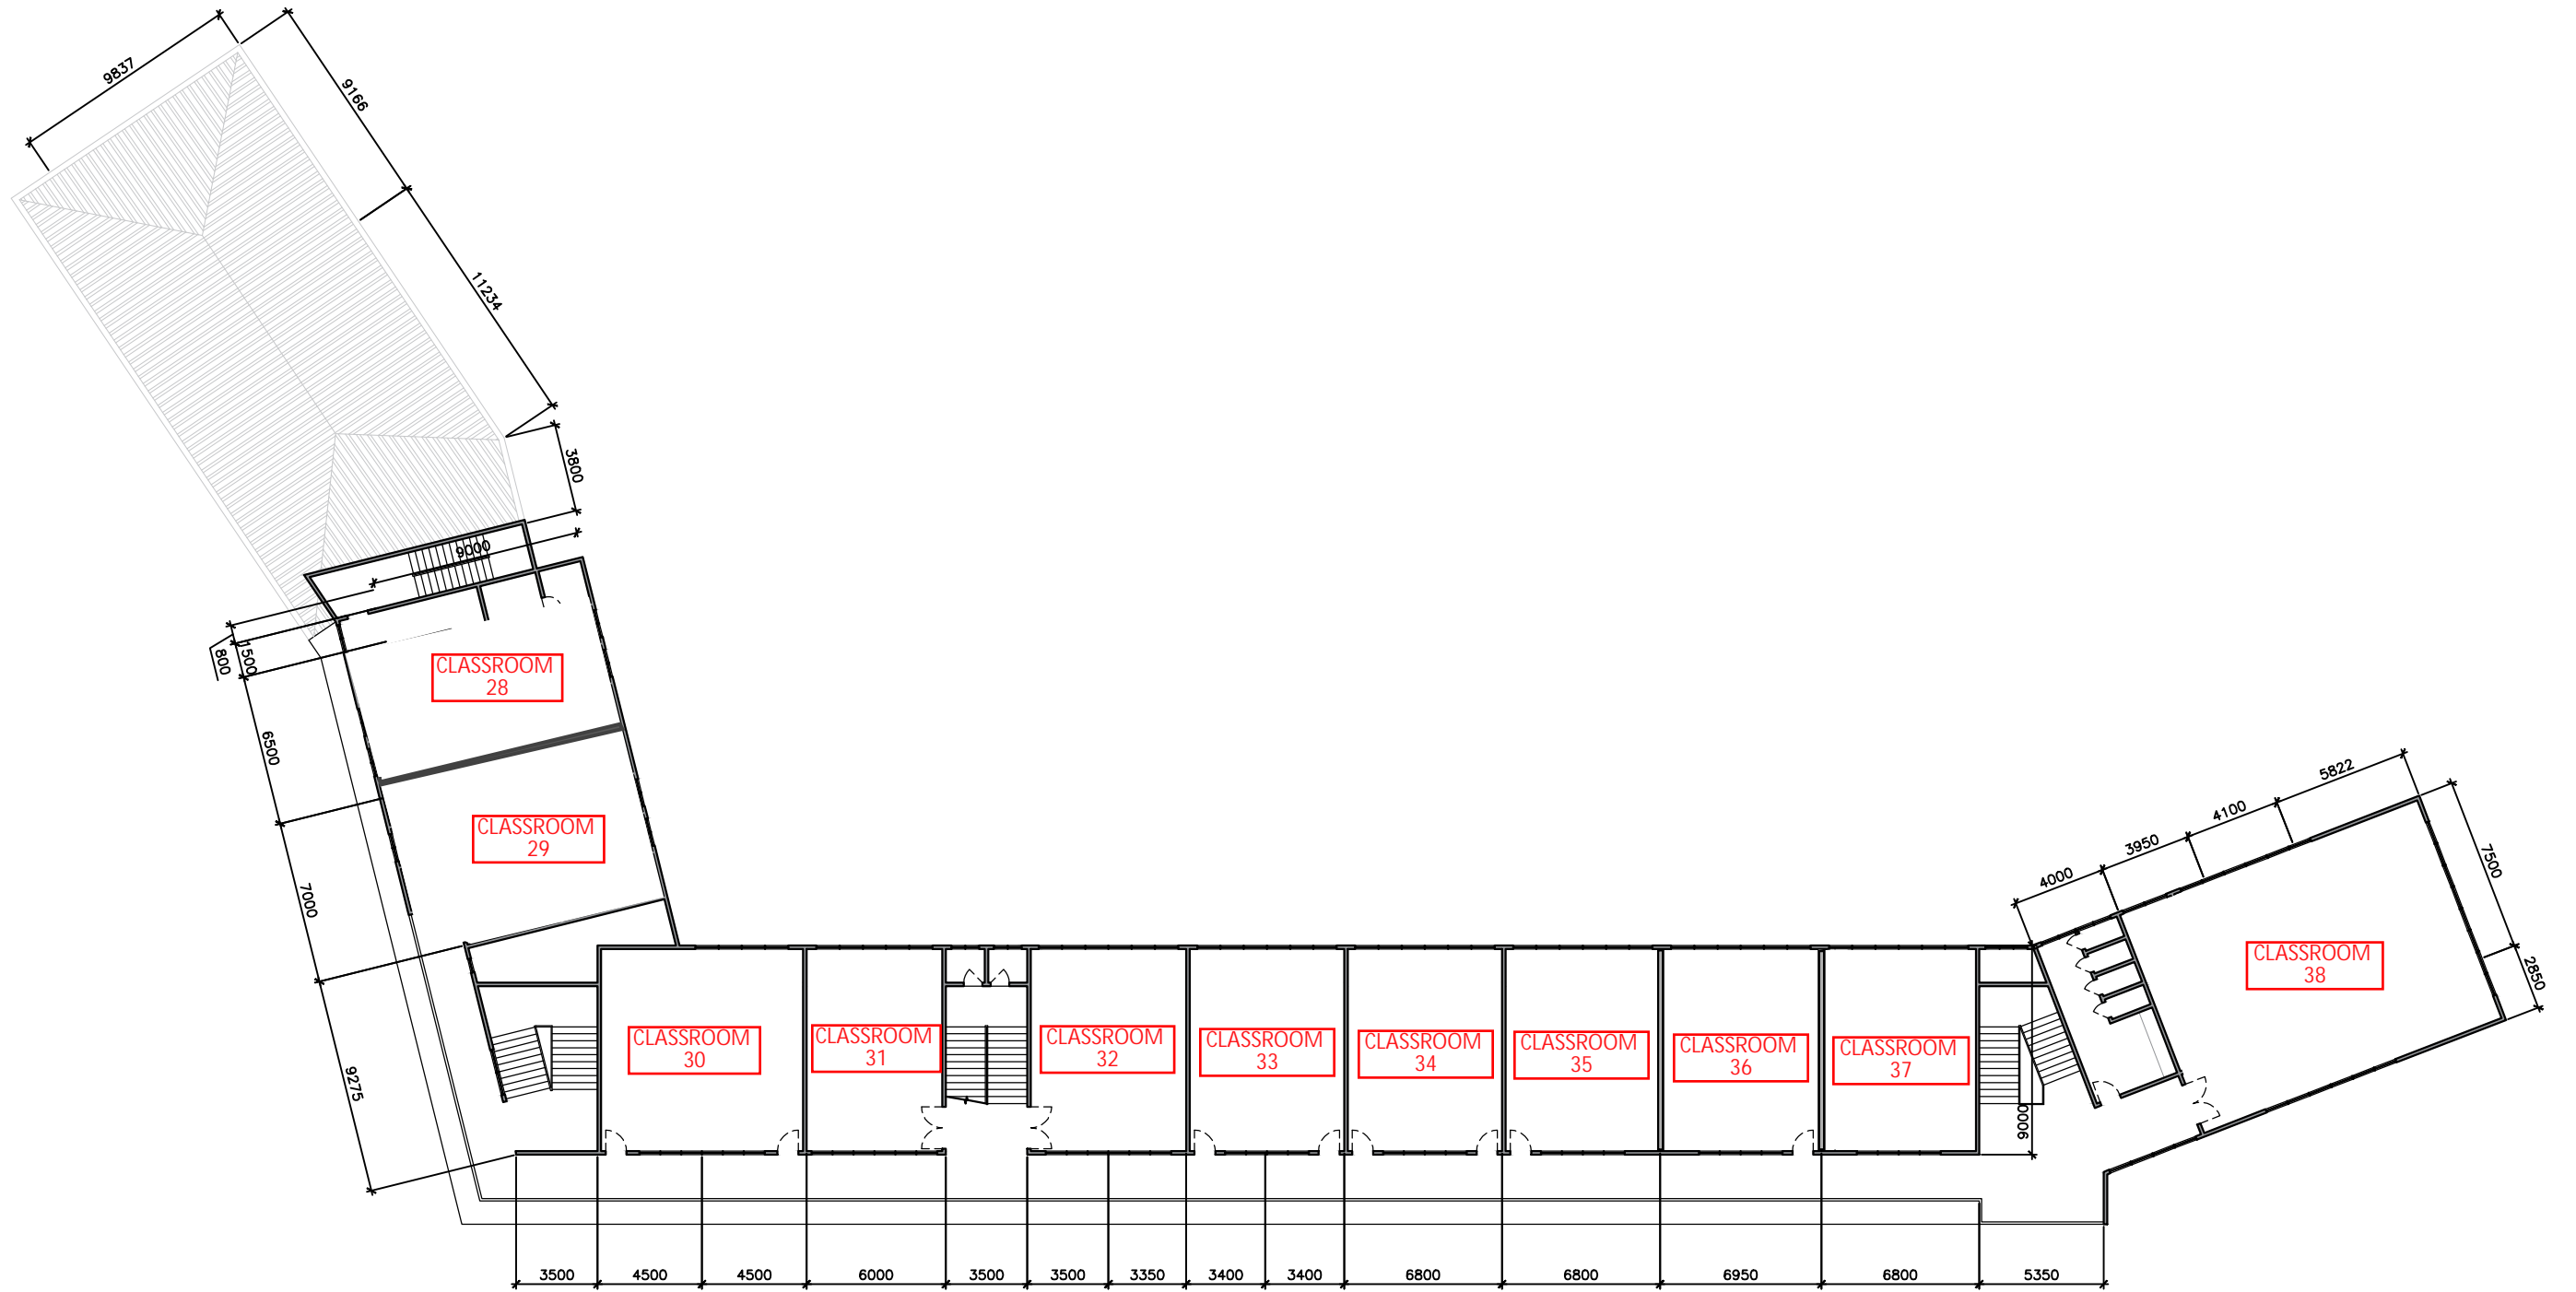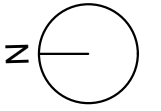

FOURTH FLOOR
EXISTING FLOOR PLAN

